


**MONTGOMERY TOWNSHIP  
 PROPOSED NEW ROAD FROM  
 ORCHARD RD TO CO RT 518 AND RELATED  
 ROUTE 206 CORRIDOR IMPROVEMENTS**

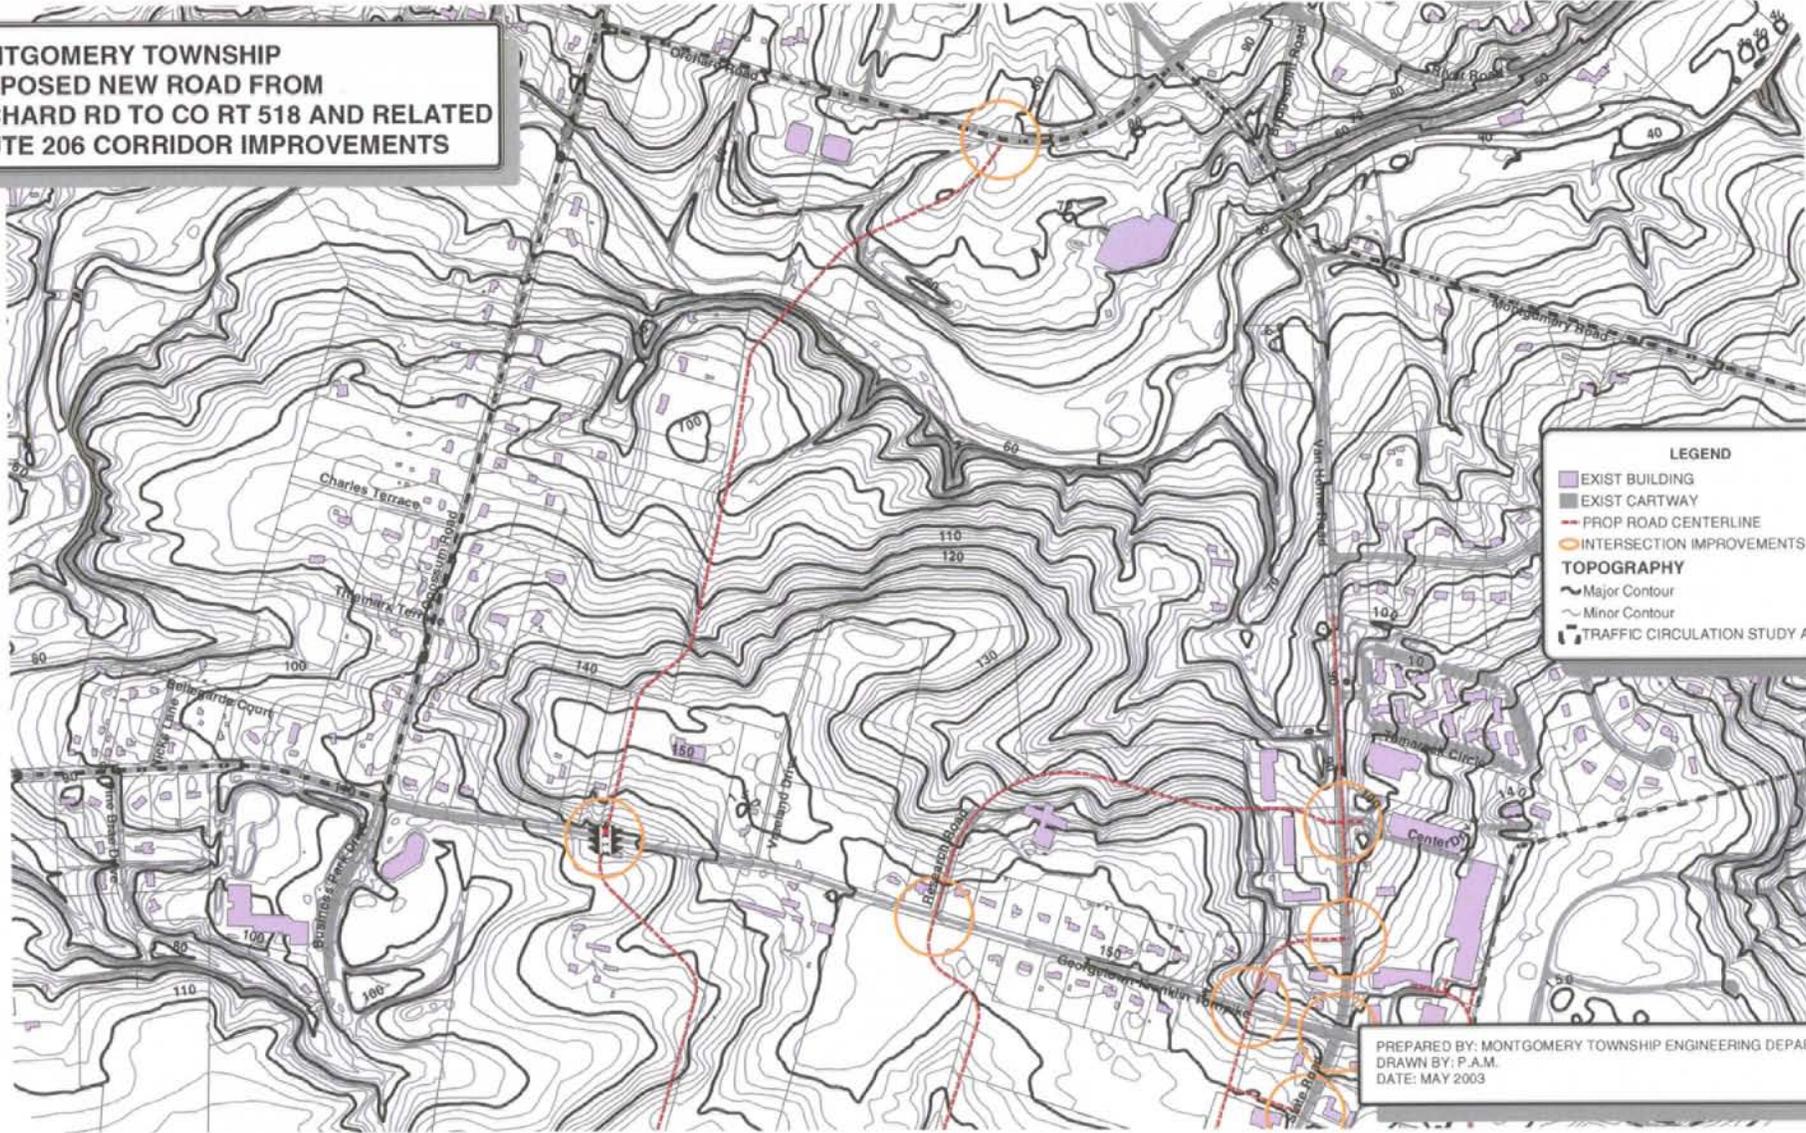

**LEGEND**

- EXIST BUILDING
- EXIST CARTWAY
- PROP ROAD CENTERLINE
- INTERSECTION IMPROVEMENTS

**TOPOGRAPHY**

- Major Contour
- Minor Contour
- TRAFFIC CIRCULATION STUDY AREA

PREPARED BY: MONTGOMERY TOWNSHIP ENGINEERING DEPARTMENT  
 DRAWN BY: P.A.M.  
 DATE: MAY 2003